



NOTE: ALL DIMENSIONS ARE TO BE DETERMINED BY THE ARCHITECT AND ENGINEER.



1 ROOF PLAN
Scale: 3/8"=1'

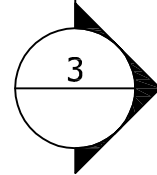

2 ELEVATION
Scale: 3/8"=1'

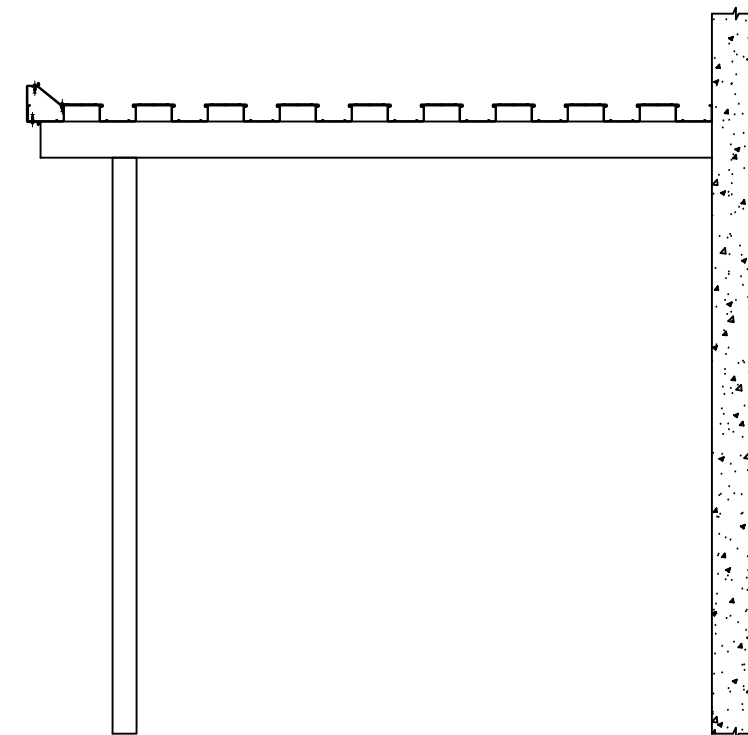

3 SECTION
Scale: 3/8"=1'

DRAWN BY: Arnold Parker		DATE: 03/19/2011
SCALE: 3/8"=1'	JOB No.: 0000	REV:
TITLE: Column and Wall Supported Deck		SHEET: 1

ALUMINUM TECHNIQUES, INC.
Quality Aluminum Fabricators Since 1982
13302 Redfish Lane
Stafford, TX 77477
(281) 499-9026