




1 ROOF PLAN
Scale: 1/2"=1'



2 FRONT ELEVATION
Scale: 1/2"=1'

NOTE: ALL DIMENSIONS ARE TO BE DETERMINED BY THE ARCHITECT AND ENGINEER.

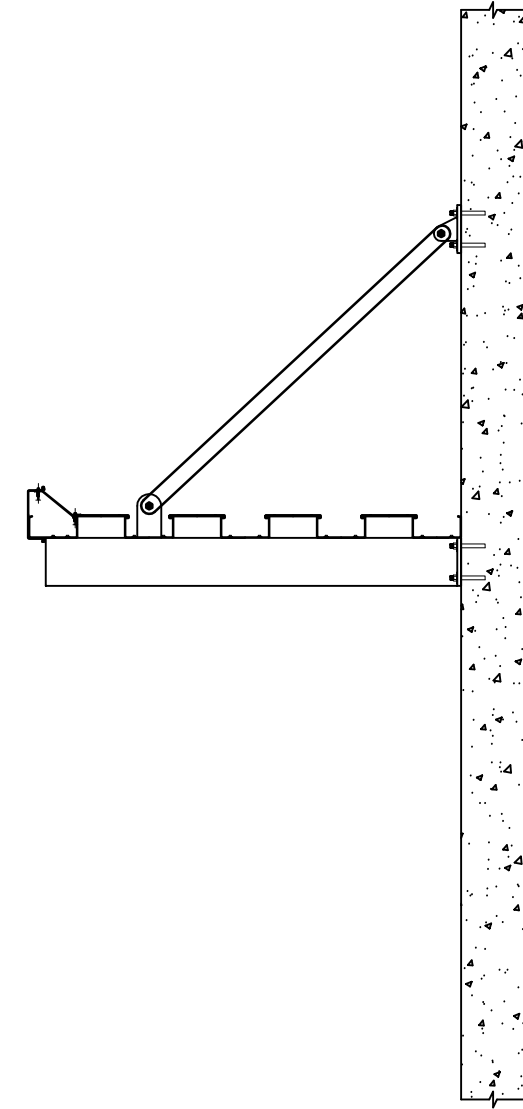

3 SECTION
Scale: 1/2"=1'

DRAWN BY: Arnold Parker		DATE: 05/01/2011
SCALE: 1/2" - 1'	JOB No.: 0000	REV:
TITLE: Wall Supported Deck		SHEET: 1

ALUMINUM TECHNIQUES, INC.
Quality Aluminum Fabricators Since 1982
13302 Redfish Lane
Stafford, TX 77477
(281) 499-9026